


PLAN VIEW

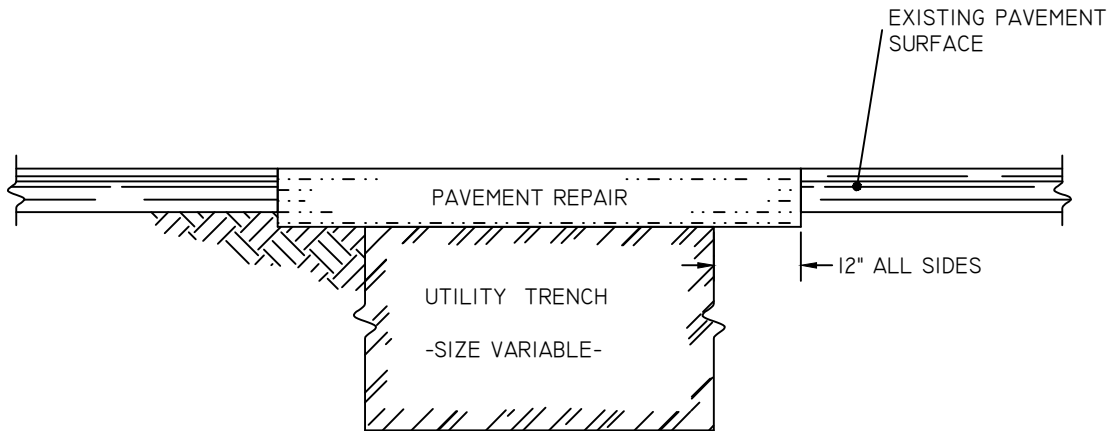

SECTION A-A

TYPICAL PAVEMENT REPAIR DETAIL

*SEE PAGES DPW 2-5 FOR SPECIFIC PAVEMENT REPAIR DETAILS

SHEET
 DPW 1


TITLE
 TYPICAL PAVEMENT REPAIR

DRAWN		APPROVED	
MDR		JAL	
DATE	BY	DATE	REV



CITY OF JAMESTOWN
 DEPARTMENT OF PUBLIC WORKS
 145 STEELE ST, JAMESTOWN, NY 14701
 716-483-7545(OFFICE) 716-483-7544(FAX)


DIRECTOR OF PUBLIC WORKS: _____
 JEFFREY A. LEHMAN, PE

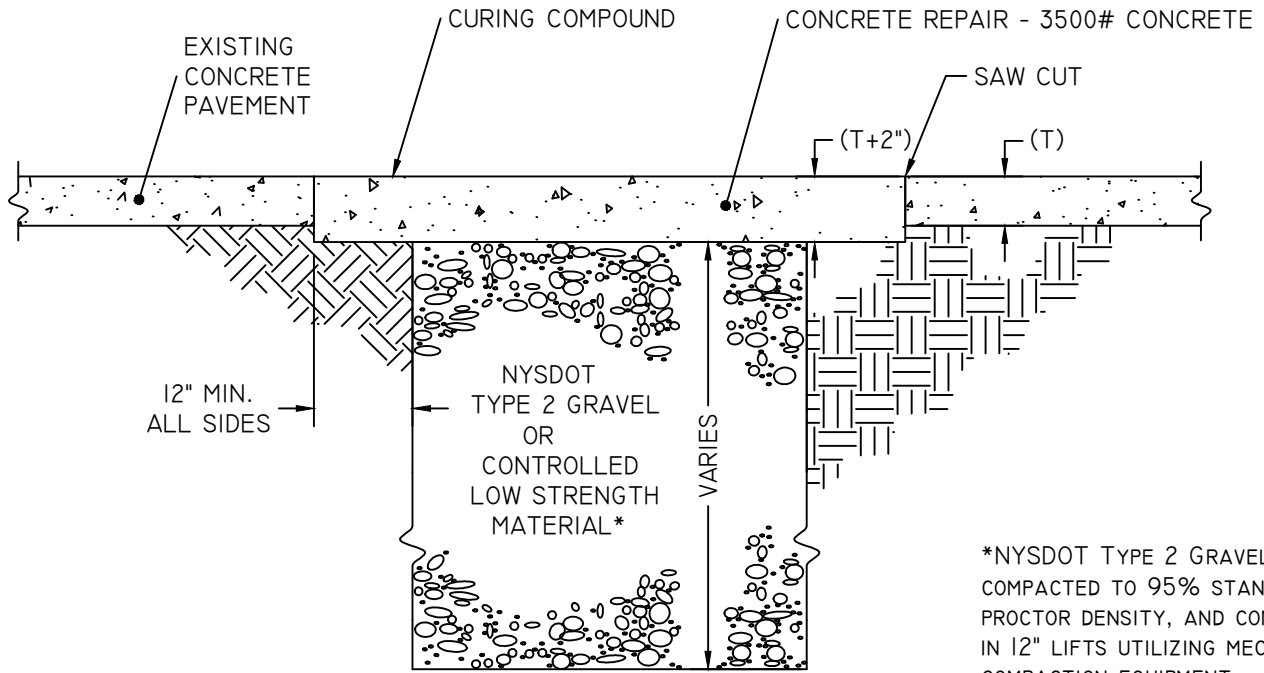

*NYSDOT TYPE 2 GRAVEL TO BE COMPACTED TO 95% STANDARD PROCTOR DENSITY, AND COMPACTED IN 12" LIFTS UTILIZING MECHANICAL COMPACTION EQUIPMENT

*CONTROLLED LOW STRENGTH MATERIAL (CLSM) FILL (NON-FLYASH) AS PER SECTION 2.02

CONCRETE PAVEMENT REPAIR

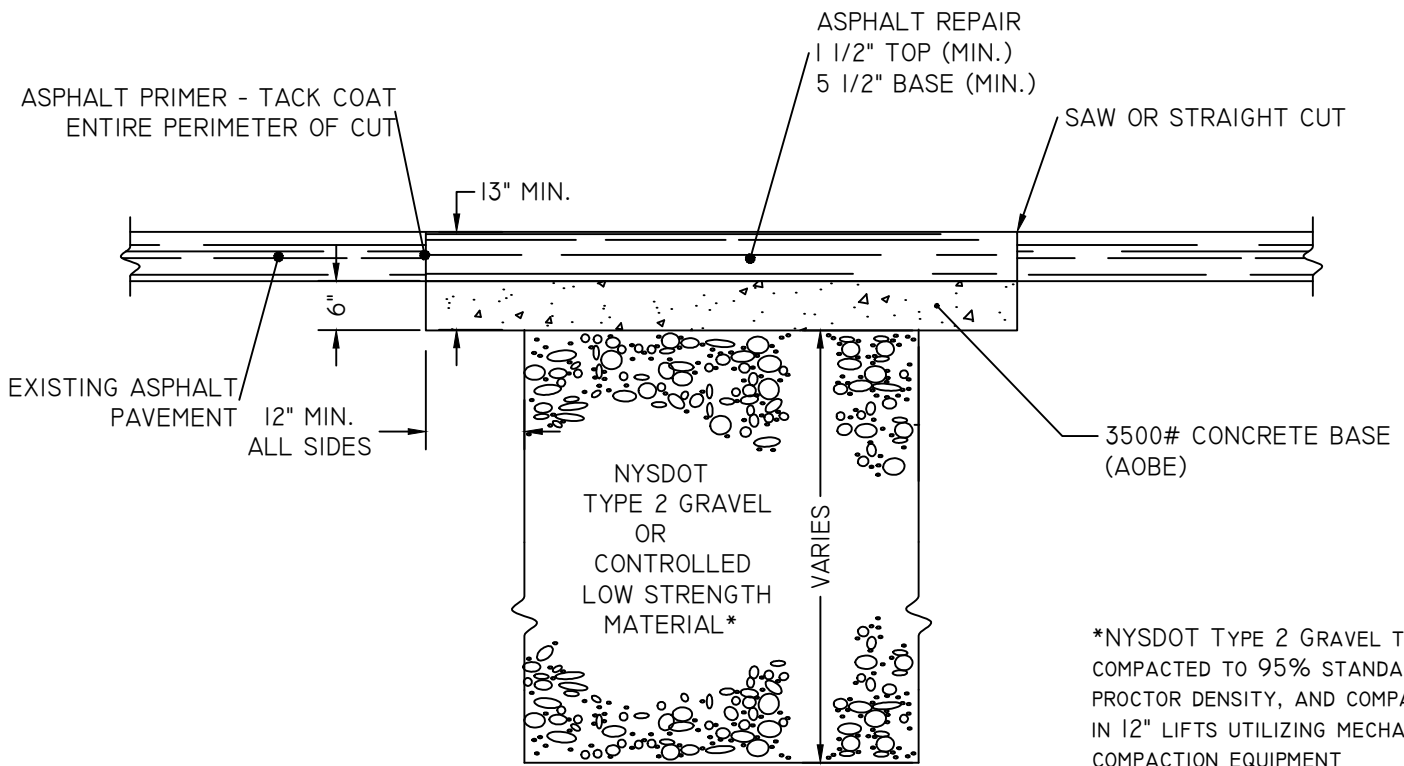

*NYSDOT TYPE 2 GRAVEL TO BE COMPACTED TO 95% STANDARD PROCTOR DENSITY, AND COMPACTED IN 12" LIFTS UTILIZING MECHANICAL COMPACTION EQUIPMENT

*CONTROLLED LOW STRENGTH MATERIAL (CLSM) FILL (NON-FLYASH) AS PER SECTION 2.02

ASPHALT PAVEMENT REPAIR

DPW 2
SHEET
SCALE
NTS
DATE
MAY '11


TITLE	PAVEMENT REPAIR	
DRAWN	MDR	APPROVED
DATE	BY	REV

DRAWN	MDR	APPROVED	JAL
DATE	BY	REV	



CITY OF JAMESTOWN
DEPARTMENT OF PUBLIC WORKS
145 STEELE ST, JAMESTOWN, NY 14701
716-483-7545(OFFICE) 716-483-7544(FAX)

DIRECTOR OF PUBLIC WORKS: _____
JEFFREY A. LEHMAN, PE

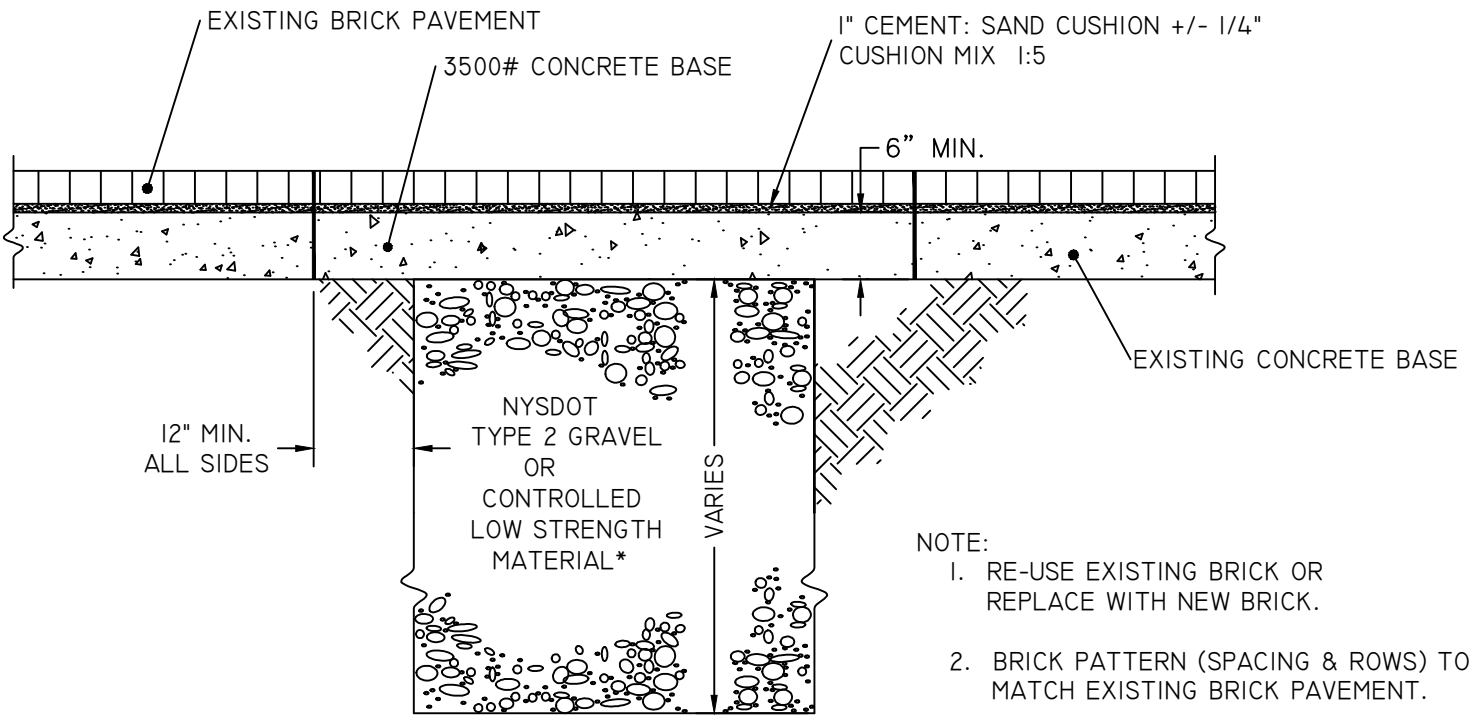

NOTE:

1. RE-USE EXISTING BRICK OR REPLACE WITH NEW BRICK.
2. BRICK PATTERN (SPACING & ROWS) TO MATCH EXISTING BRICK PAVEMENT.
3. FILL JOINTS WITH CEMENT/SAND MIX. JOINT MIX 1:3

BRICK PAVEMENT REPAIR

*NYSDOT TYPE 2 GRAVEL TO BE COMPACTED TO 95% STANDARD PROCTOR DENSITY, AND COMPACTED IN 12" LIFTS UTILIZING MECHANICAL COMPACTION EQUIPMENT

*CONTROLLED LOW STRENGTH MATERIAL (CLSM) FILL (NON-FLYASH) AS PER SECTION 2.02


DPW 3
 SHEET
 SCALE
 NTS
 DATE
 MAY '11

TITLE		DRAWN		APPROVED	
PAVEMENT REPAIR		MDR		JAL	
		DATE	BY	DATE	REV



CITY OF JAMESTOWN
 DEPARTMENT OF PUBLIC WORKS
 145 STEELE ST, JAMESTOWN, NY 14701
 716-483-7545(OFFICE) 716-483-7544(FAX)

DIRECTOR OF PUBLIC WORKS: _____
 JEFFREY A. LEHMAN, PE

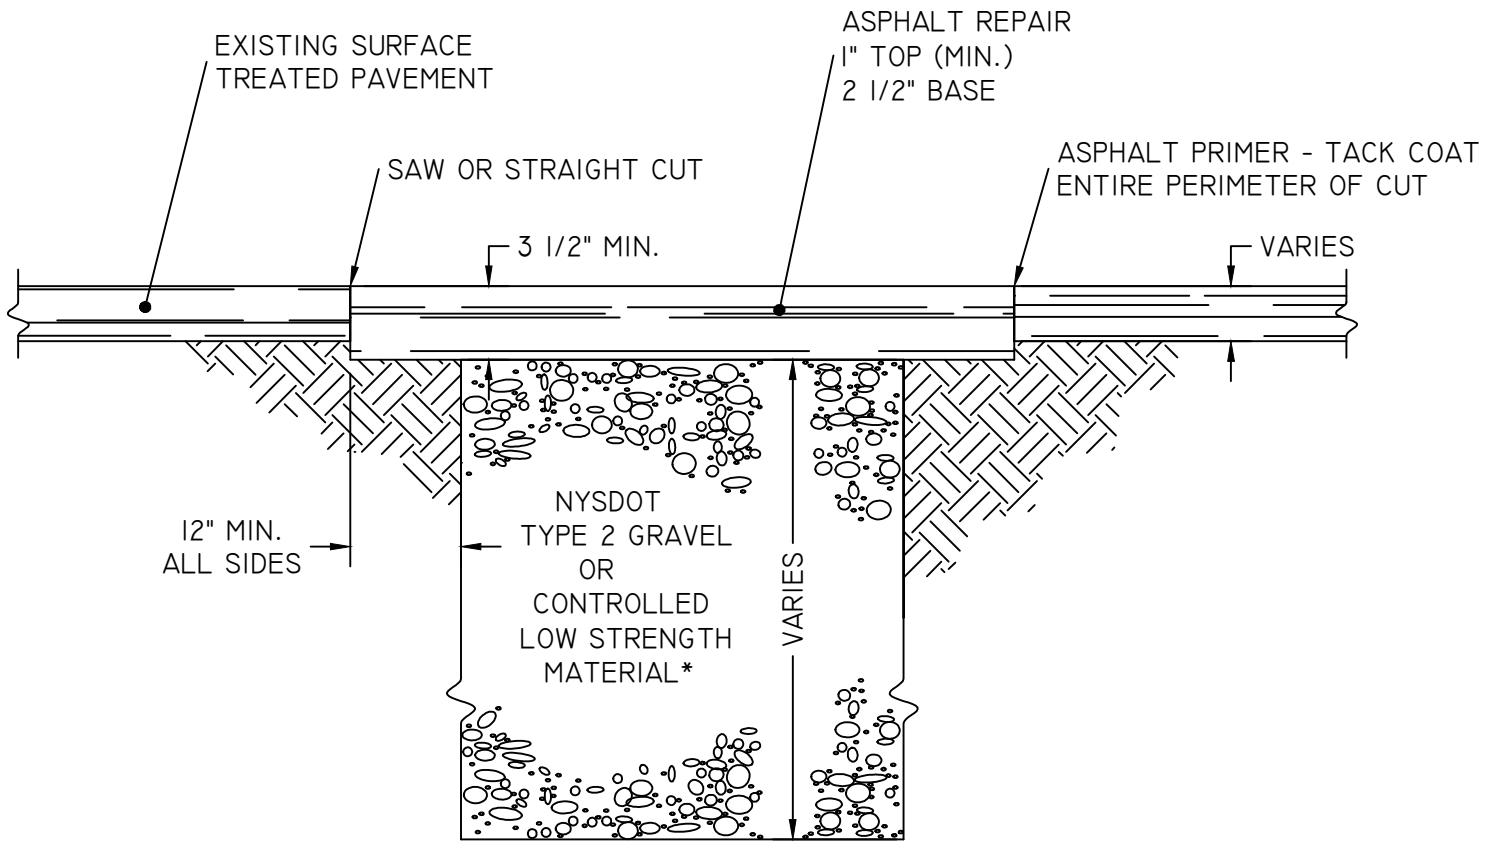

SURFACE TREATED STREET AND DRIVEWAY REPAIR

*NYS DOT TYPE 2 GRAVEL TO BE COMPACTED TO 95% STANDARD PROCTOR DENSITY, AND COMPACTED IN 12" LIFTS UTILIZING MECHANICAL COMPACTION EQUIPMENT

*CONTROLLED LOW STRENGTH MATERIAL (CLSM) FILL (NON-FLYASH) AS PER SECTION 2.02

DPW 4
 SHEET
 SCALE
 NTS
 DATE
 MAY '11

TITLE		DRAWN		APPROVED	
PAVEMENT REPAIR		MDR		JAL	
		DATE	BY	DATE	REV



CITY OF JAMESTOWN
 DEPARTMENT OF PUBLIC WORKS
 145 STEELE ST, JAMESTOWN, NY 14701
 716-483-7545(OFFICE) 716-483-7544(FAX)

DIRECTOR OF PUBLIC WORKS: _____
JEFFREY A. LEHMAN, PE