

## 18" CURB AND GUTTER SECTION

DPW 7


SHEET  
SCALE  
NTS  
DATE  
MAY '11

TITLE		18" CURB AND GUTTER SECTION	
DRAWN		MDR	
APPROVED		JAL	
DATE	BY	REV	



CITY OF JAMESTOWN  
DEPARTMENT OF PUBLIC WORKS  
145 STEELE ST, JAMESTOWN, NY 14701  
716-483-7545(OFFICE) 716-483-7544(FAX)

DIRECTOR OF PUBLIC WORKS: \_\_\_\_\_  
JEFFREY A. LEHMAN, PE

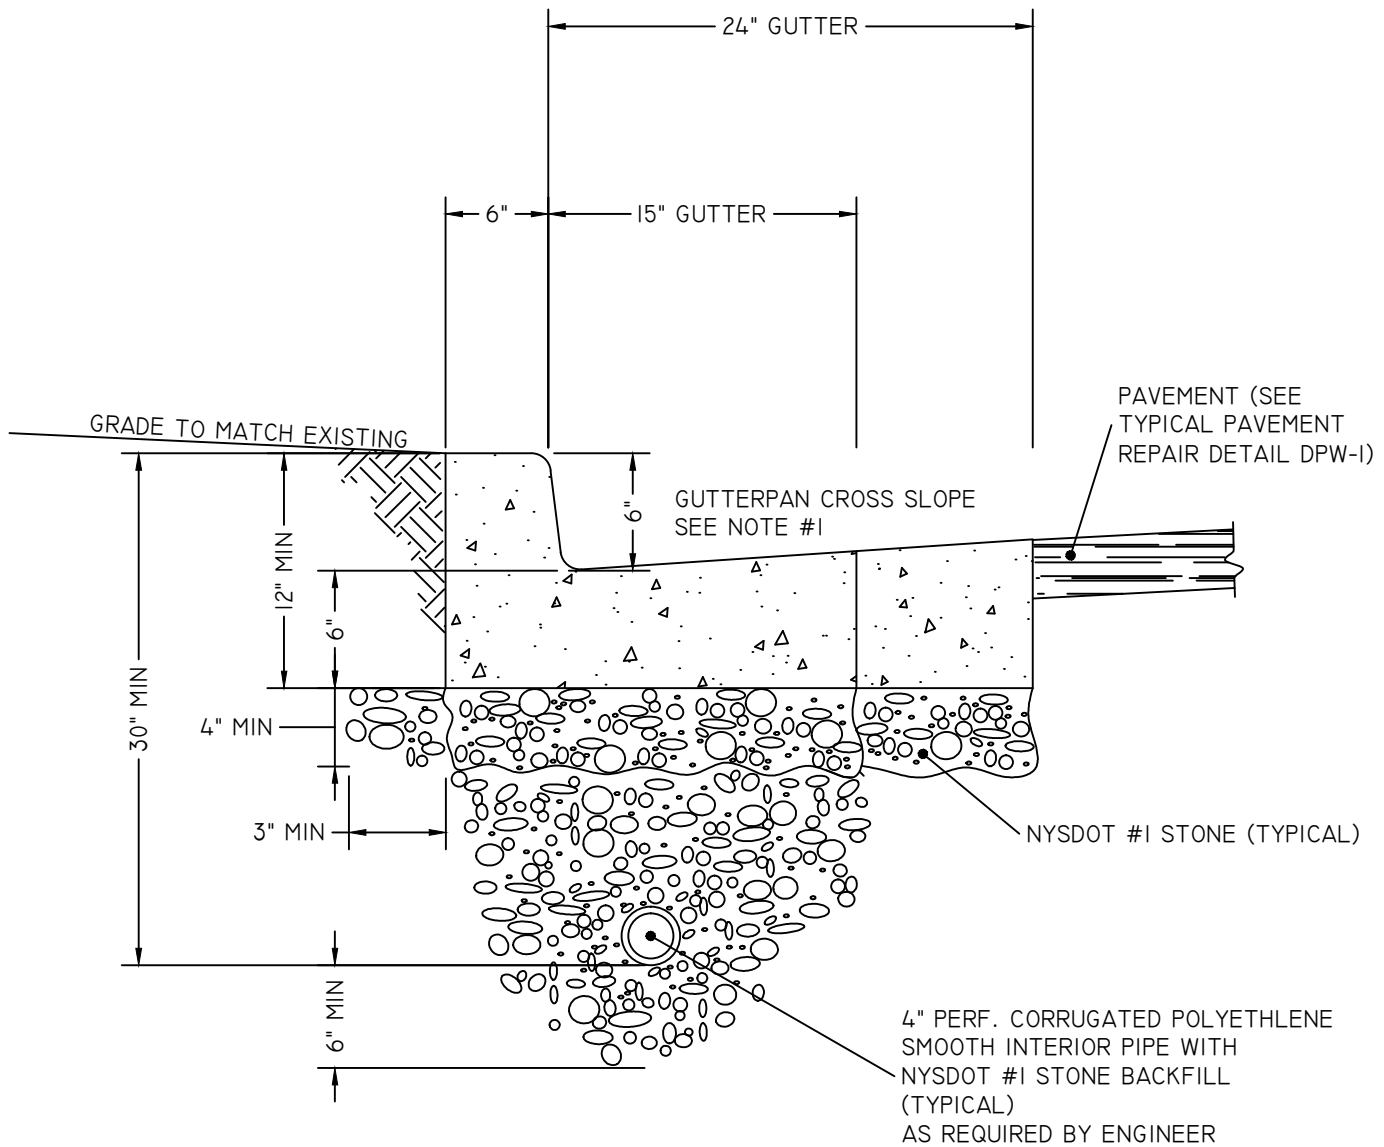

## 15" & 24" CURB AND GUTTER SECTION

**NOTE:**

- I. PROVIDE 1" GUTTERPAN CROSS SLOPE FOR STANDARD STREET CROSS SECTION AND (-)1" CROSS SLOPE FOR SUPERELEVATED STREET CROSS SECTION OR AS DETERMINED BY ENGINEER.

DPW 8

SHEET

SCALE  
NTS

DATE  
MAY '11


TITLE  
15" & 24" CURB AND GUTTER SECTION

DRAWN		APPROVED	
DATE	BY	DATE	REV



CITY OF JAMESTOWN  
DEPARTMENT OF PUBLIC WORKS  
145 STEELE ST, JAMESTOWN, NY 14701  
716-483-7545(OFFICE) 716-483-7544(FAX)

DIRECTOR OF PUBLIC WORKS: \_\_\_\_\_  
JEFFREY A. LEHMAN, PE

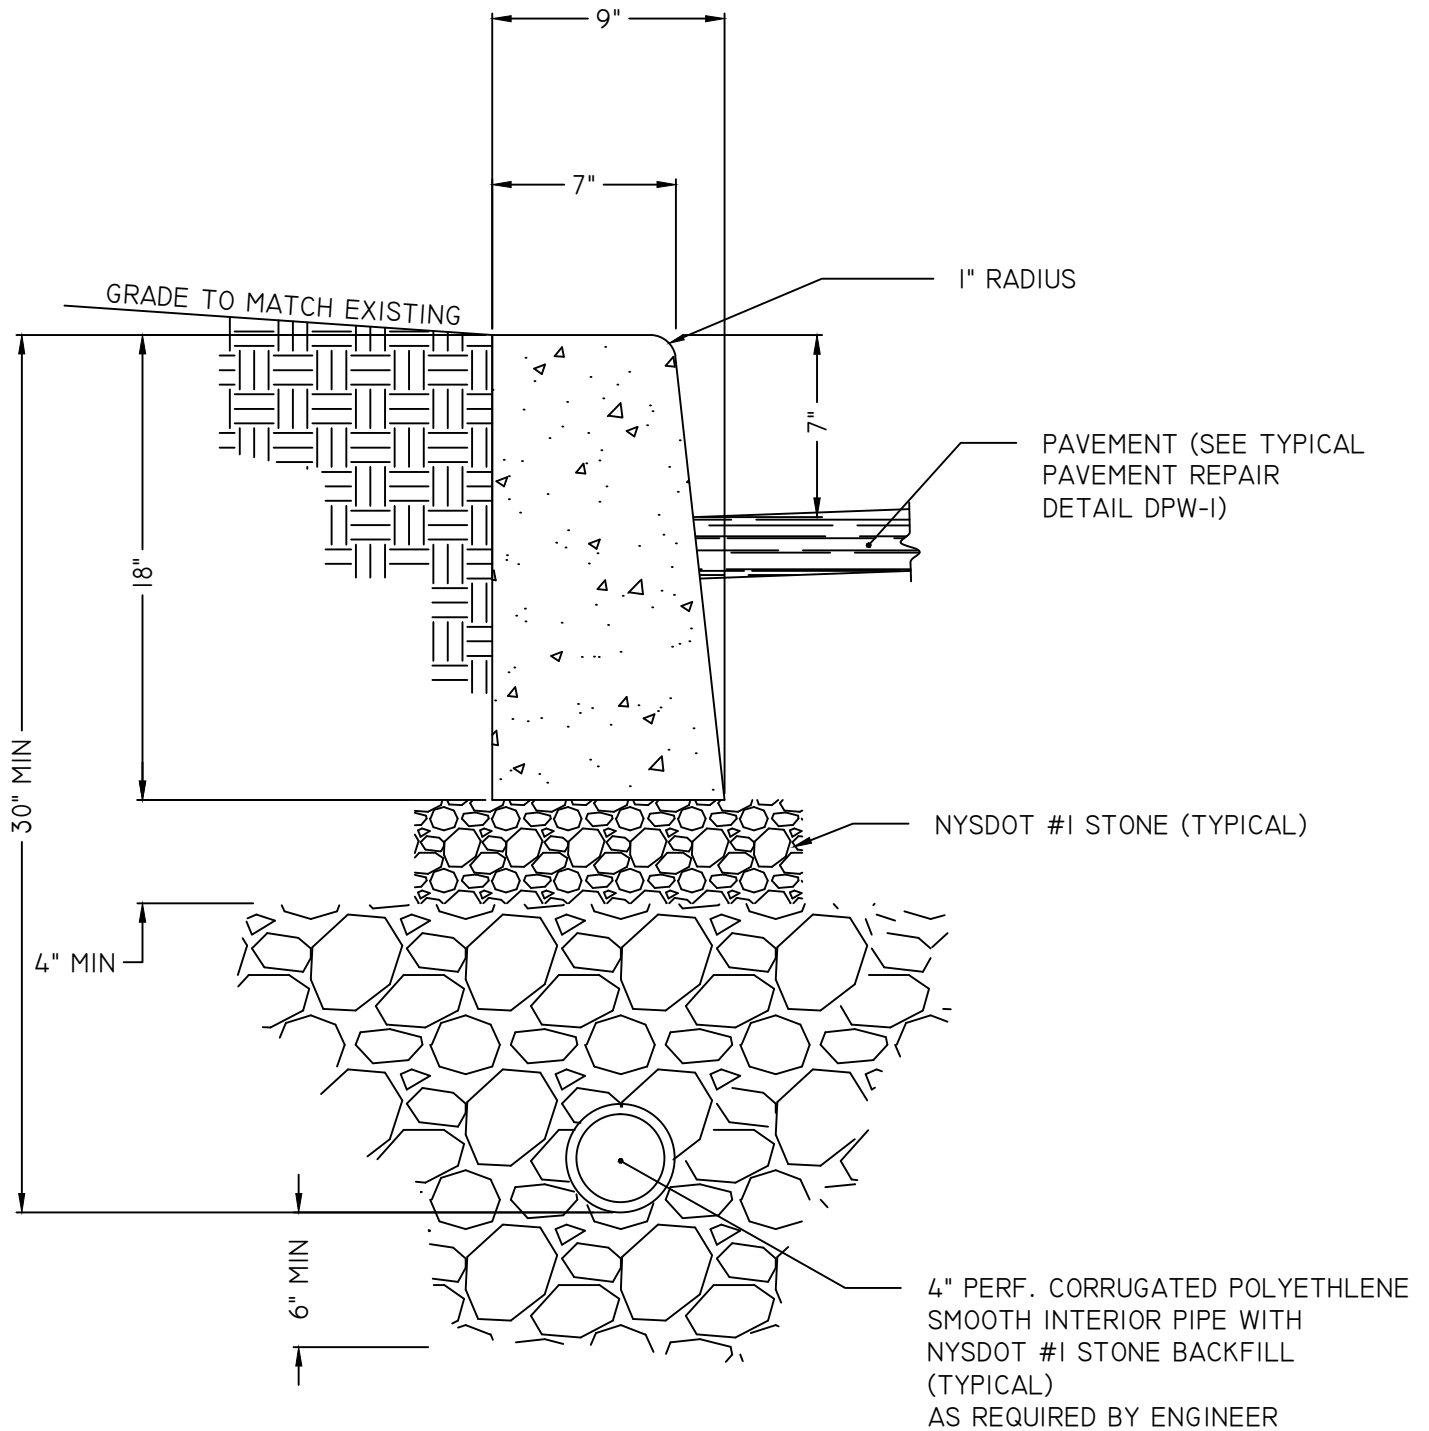

## VERTICAL CURB SECTION


**DPW 9**  
 SHEET  
 SCALE  
 NTS  
 DATE  
 MAY '11

TITLE		DRAWN		APPROVED	
VERTICAL CURB SECTION		MDR		JAL	
DATE	BY	DATE	BY	REV	REV



CITY OF JAMESTOWN  
 DEPARTMENT OF PUBLIC WORKS  
 145 STEELE ST, JAMESTOWN, NY 14701  
 716-483-7545(OFFICE) 716-483-7544(FAX)

DIRECTOR OF PUBLIC WORKS: \_\_\_\_\_  
 JEFFREY A. LEHMAN, PE

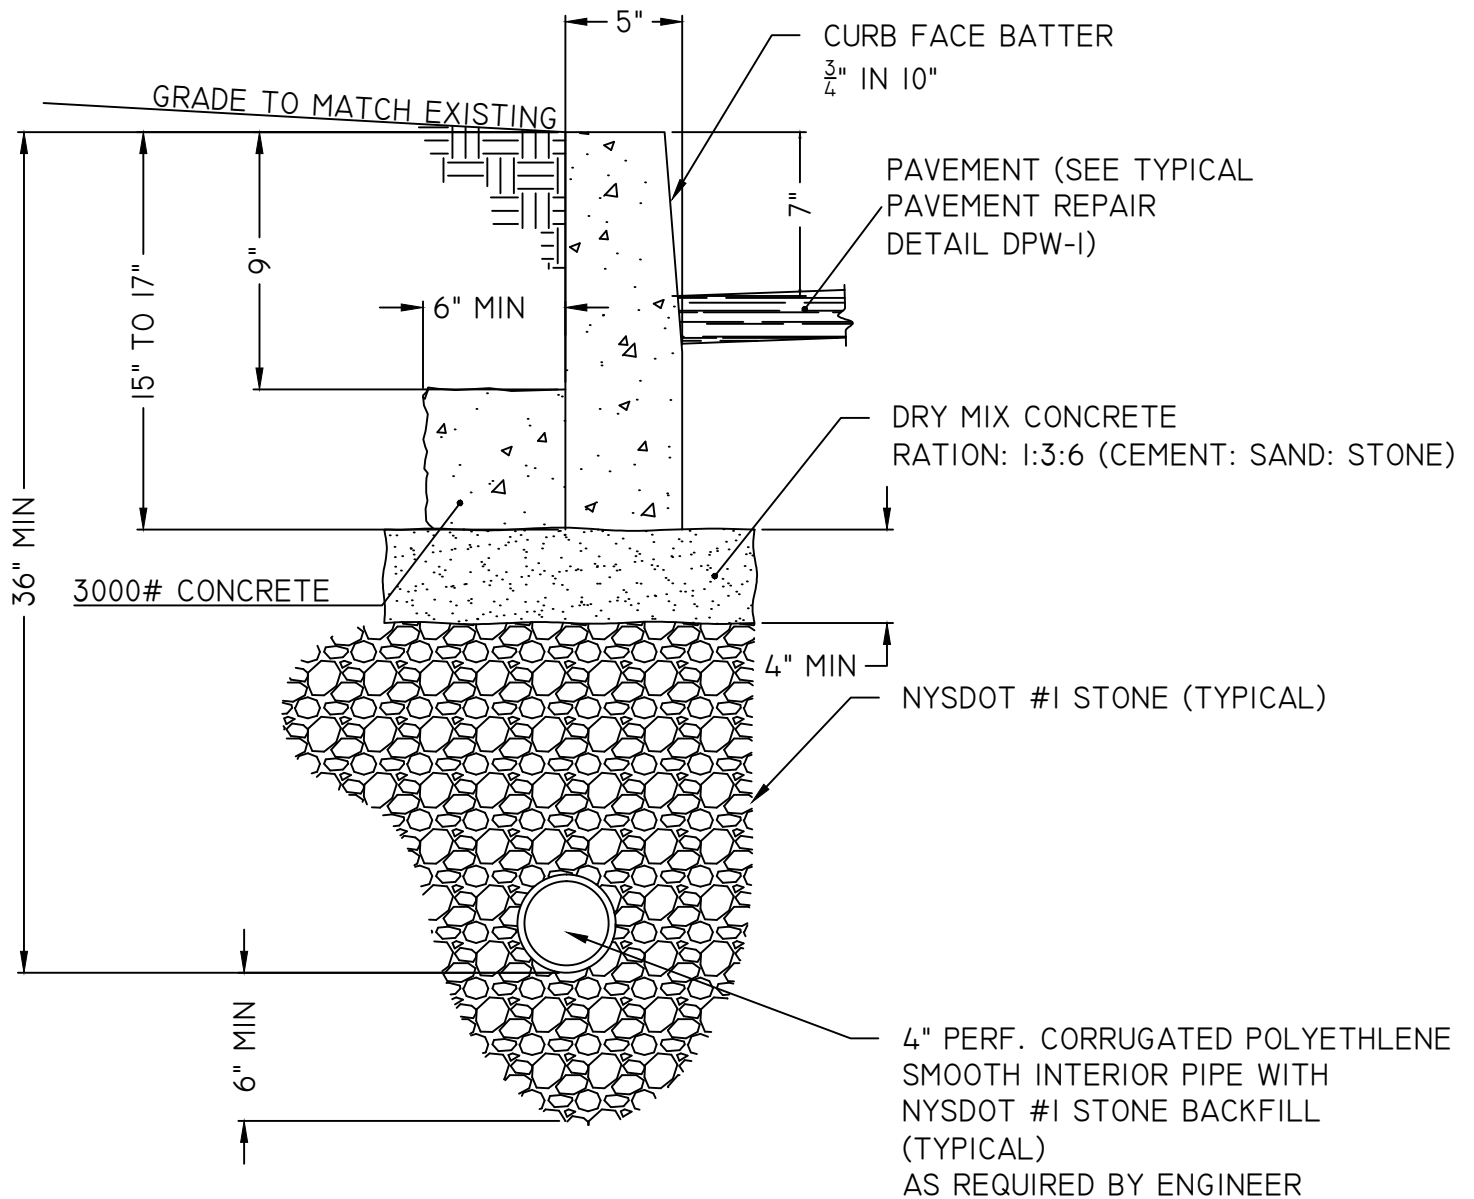

## GRANITE CURB SECTION

NOTE:

- I. JOINTS SHALL BE FILLED WITH CEMENT MORTAR AND SHALL NOT EXCEED  $\frac{1}{4}$ " SPACING.

DPW 10  
SHEET  
SCALE  
NTS  
DATE  
MAY '11

TITLE  
GRANITE CURB SECTION

DRAWN		APPROVED	
MDR		JAL	
DATE	BY	REV	



CITY OF JAMESTOWN  
DEPARTMENT OF PUBLIC WORKS  
145 STEELE ST, JAMESTOWN, NY 14701  
716-483-7545(OFFICE) 716-483-7544(FAX)

DIRECTOR OF PUBLIC WORKS: \_\_\_\_\_  
JEFFREY A. LEHMAN, PE