


INTEGRAL CURB & SIDEWALK SECTION

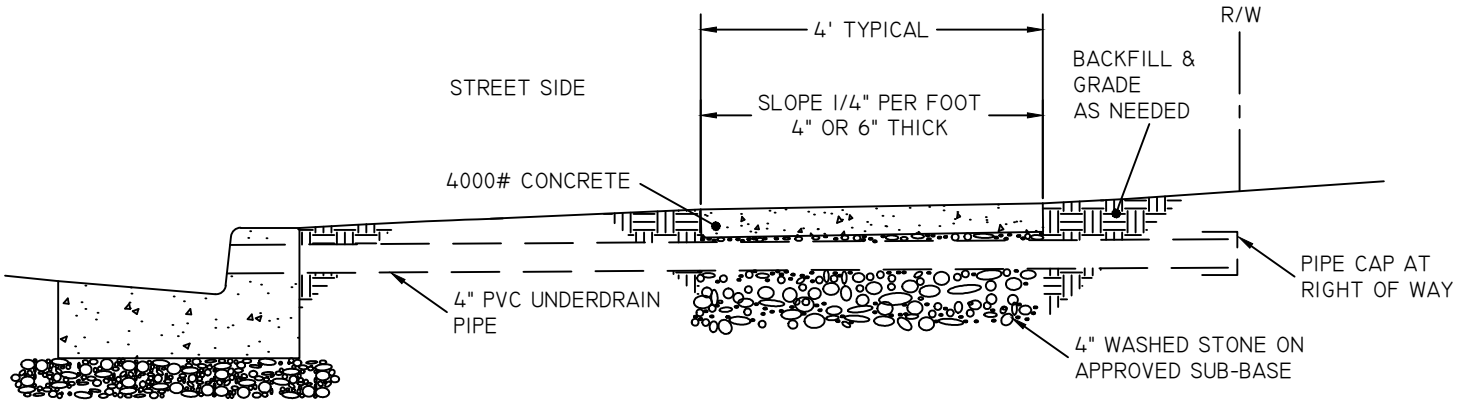

TYPICAL SIDEWALK SECTION

NOTE:

1. DRIVEWAYS AND DOWNTOWN AREA SIDEWALKS SHALL BE 6" THICK.
2. ALL OTHER SIDEWALKS SHALL BE 4" THICK.
3. FULL DEPTH JOINTS EVERY 5'.
EXPANSION JOINTS EVERY 30'.

DPW 11	SHEET	SCALE	DATE	TITLE
	NTS	MAY '11	SIDEWALK SECTION	

DRAWN	APPROVED
MDR	JAL
DATE	BY
	REV



CITY OF JAMESTOWN
DEPARTMENT OF PUBLIC WORKS
145 STEELE ST, JAMESTOWN, NY 14701
716-483-7545(OFFICE) 716-483-7544(FAX)

DIRECTOR OF PUBLIC WORKS: _____
JEFFREY A. LEHMAN, PE