


INTEGRAL CURB & SIDEWALK SECTION

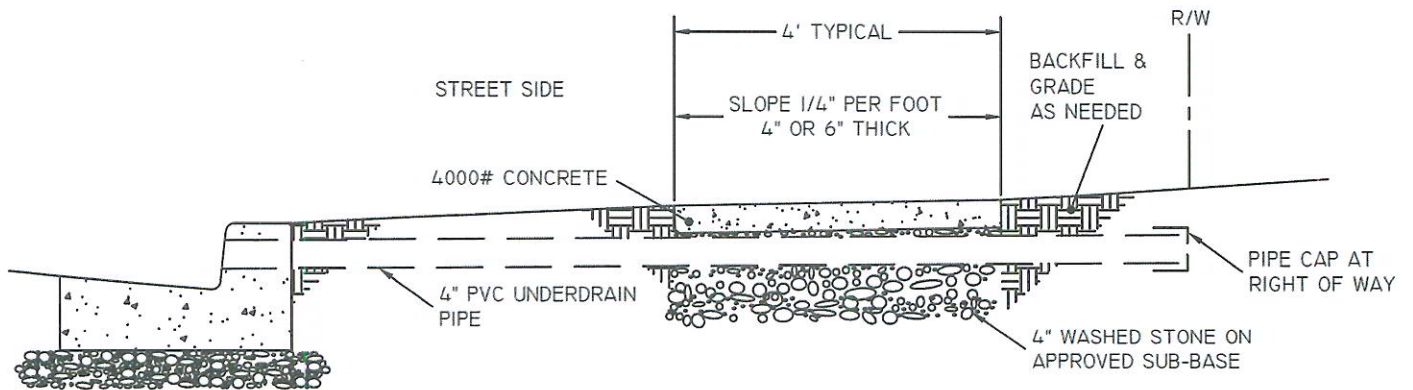

TYPICAL SIDEWALK SECTION

NOTE:

1. DRIVEWAYS AND DOWNTOWN AREA SIDEWALKS SHALL BE 6" THICK.
2. ALL OTHER SIDEWALKS SHALL BE 4" THICK.
3. FULL DEPTH JOINTS EVERY 5'.
EXPANSION JOINTS EVERY 30'.

DPW 11

SHEET

SCALE NTS

DATE MAY '11

TITLE SIDEWALK SECTION

DRAWN		APPROVED	
MDR		JAL	
DATE	BY	REV	



CITY OF JAMESTOWN
DEPARTMENT OF PUBLIC WORKS
145 STEELE ST. JAMESTOWN, NY 14701
716-483-7545(OFFICE) 716-483-7544(FAX)

DIRECTOR OF PUBLIC WORKS _____
JEFFREY A. LEHMAN, PE